

LOFT OFFICE & FLEX SPACE FOR LEASE



**2241 South Wabash
Chicago Il.**

OFFICE & FLEX SPACE AVAILABLE – CHEAP!!!

- **9,300 RSF of brick & timber office space**
 - **9,300 RSF of drive-in flex space w/office**
 - **Can be leased separately or together**
 - **Beautiful brick & timber loft space**
 - **Newly sandblasted**
 - **Parking Available**
 - **Open and efficient floor plans**
 - **High ceiling heights**
 - **Zoned DS-3**
 - **RATES - \$12 OFFICE & \$8 FLEX!!!!!!**
-

For more information, please contact:

Chris Rogala
312-373-9072
chris@chicagobroker.com

ChicagoBroker.com
162 W. Hubbard St.
Suite 300
Chicago, IL 60610



This statement with the information it contains is given with the understanding that all negotiations relating to the purchase, renting, or leasing of the property described above shall be conducted through this office. The above information, while not guaranteed, has been secured from sources we believe to be reliable.

2241 South Wabash – Chicago, Il.




- Flex Space

- Front



2241 S Wabash Chicago, Il

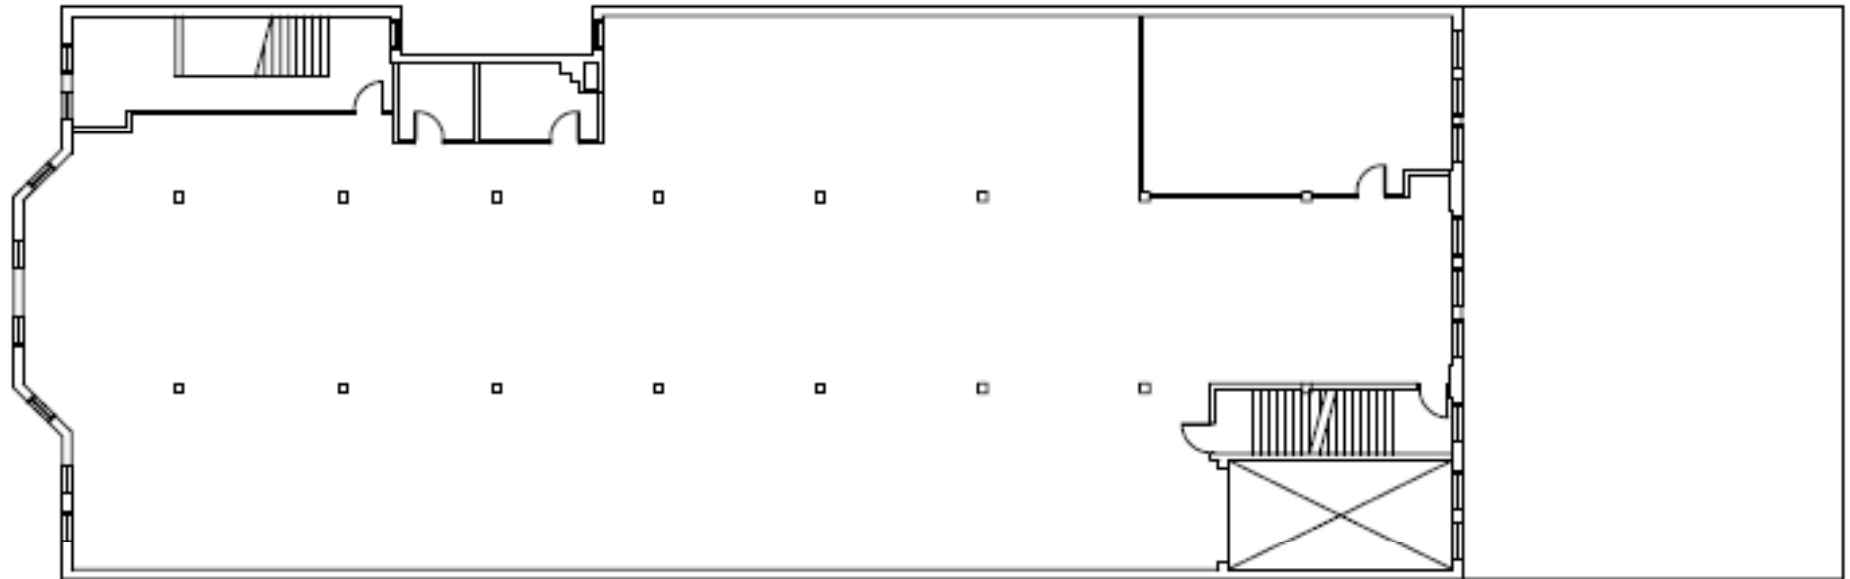

SECOND FLOOR

SCALE: 1/16" = 1'-0"

